



ALTERNATIVE 1: FOUR-LANE SECTION WITH BUFFERED BIKE LANES
(NO ACCESS RESTRICTION ON SIDE-STREETS)

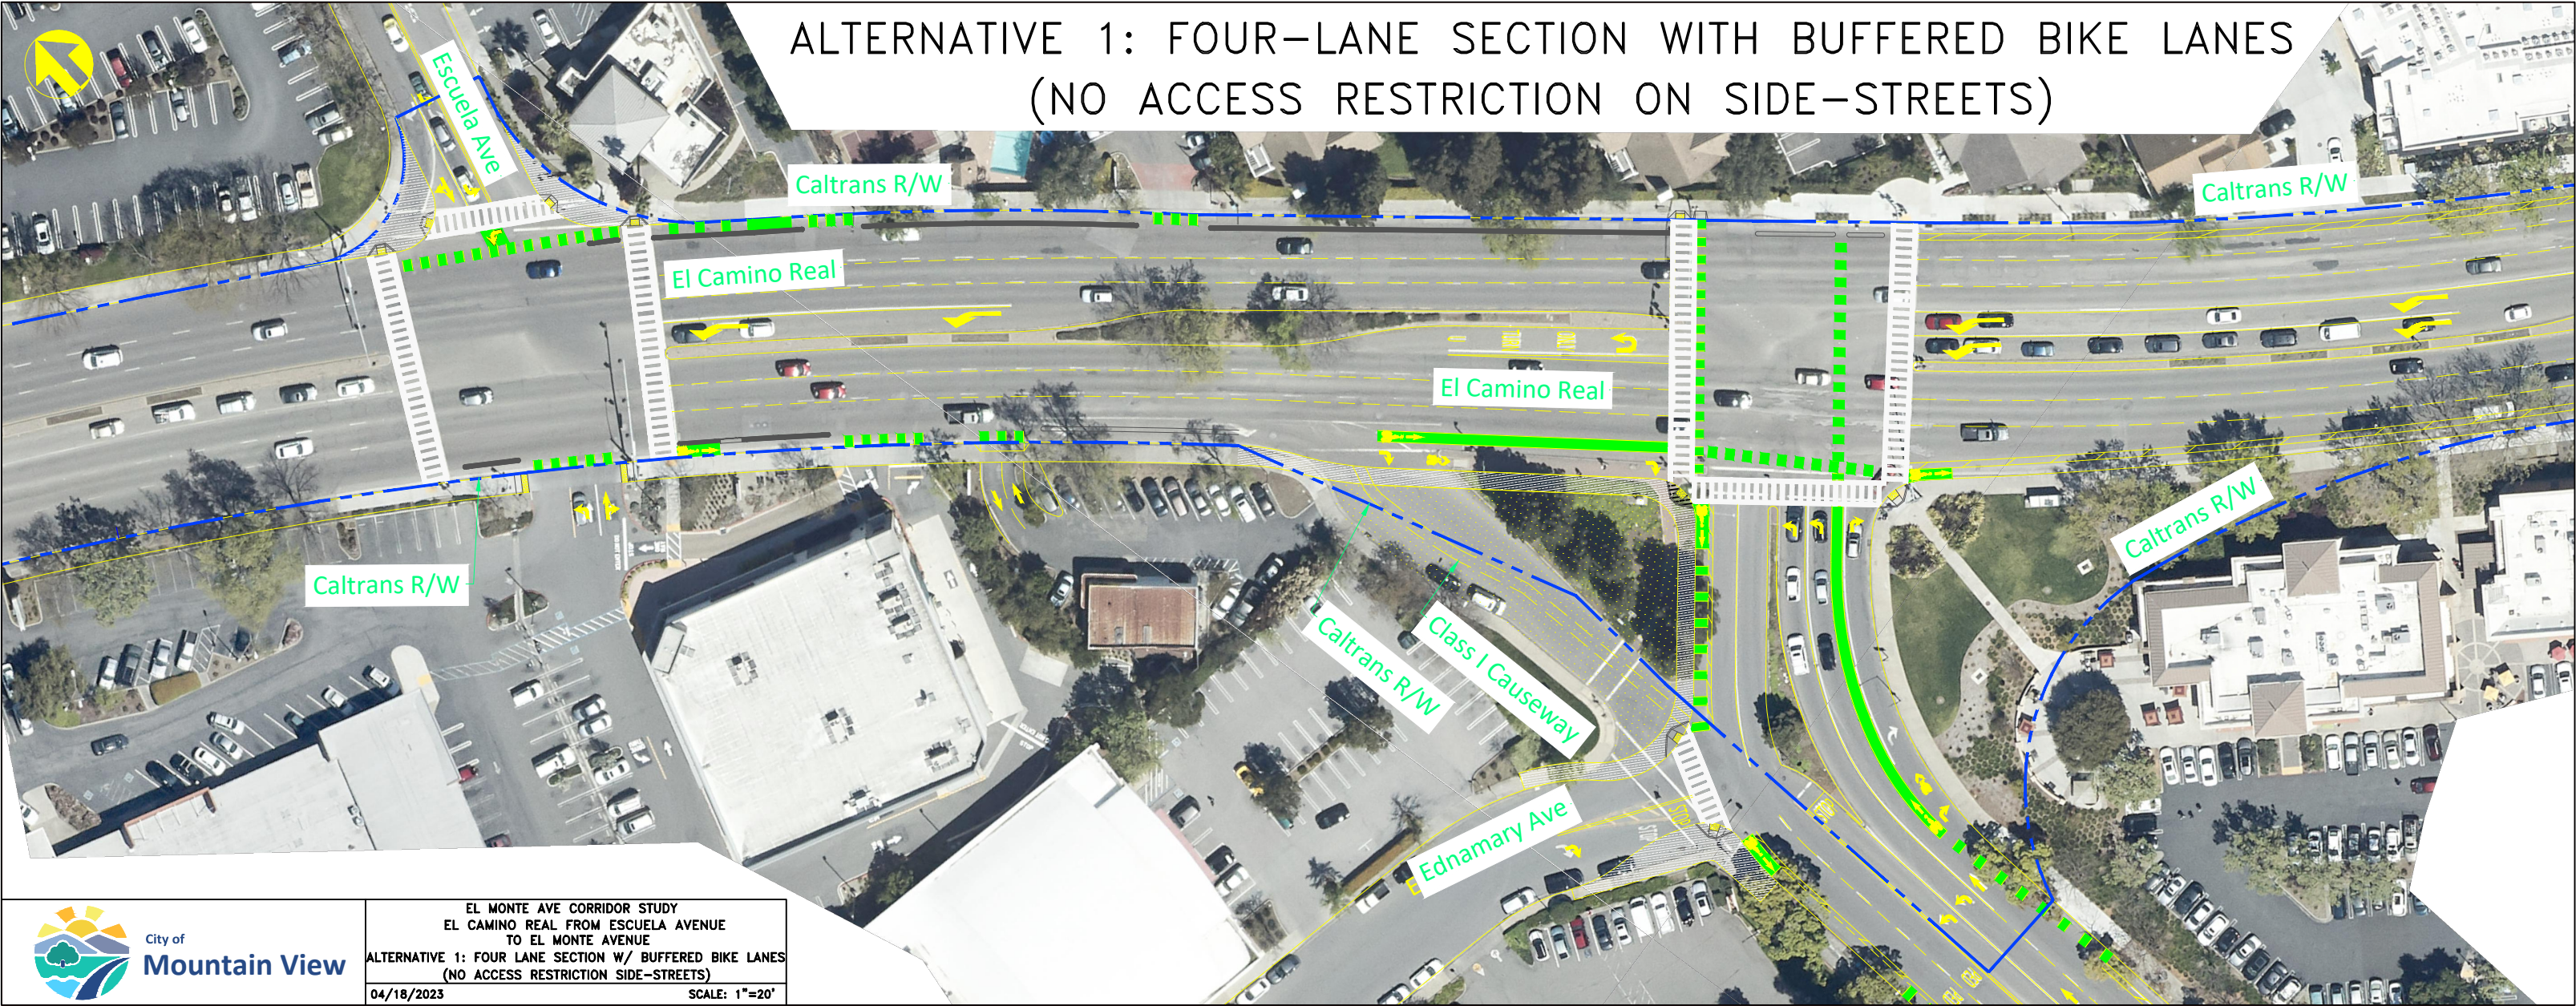

ALTERNATIVE 1: FOUR-LANE SECTION WITH BUFFERED BIKE LANES
(NO ACCESS RESTRICTION ON SIDE-STREETS)

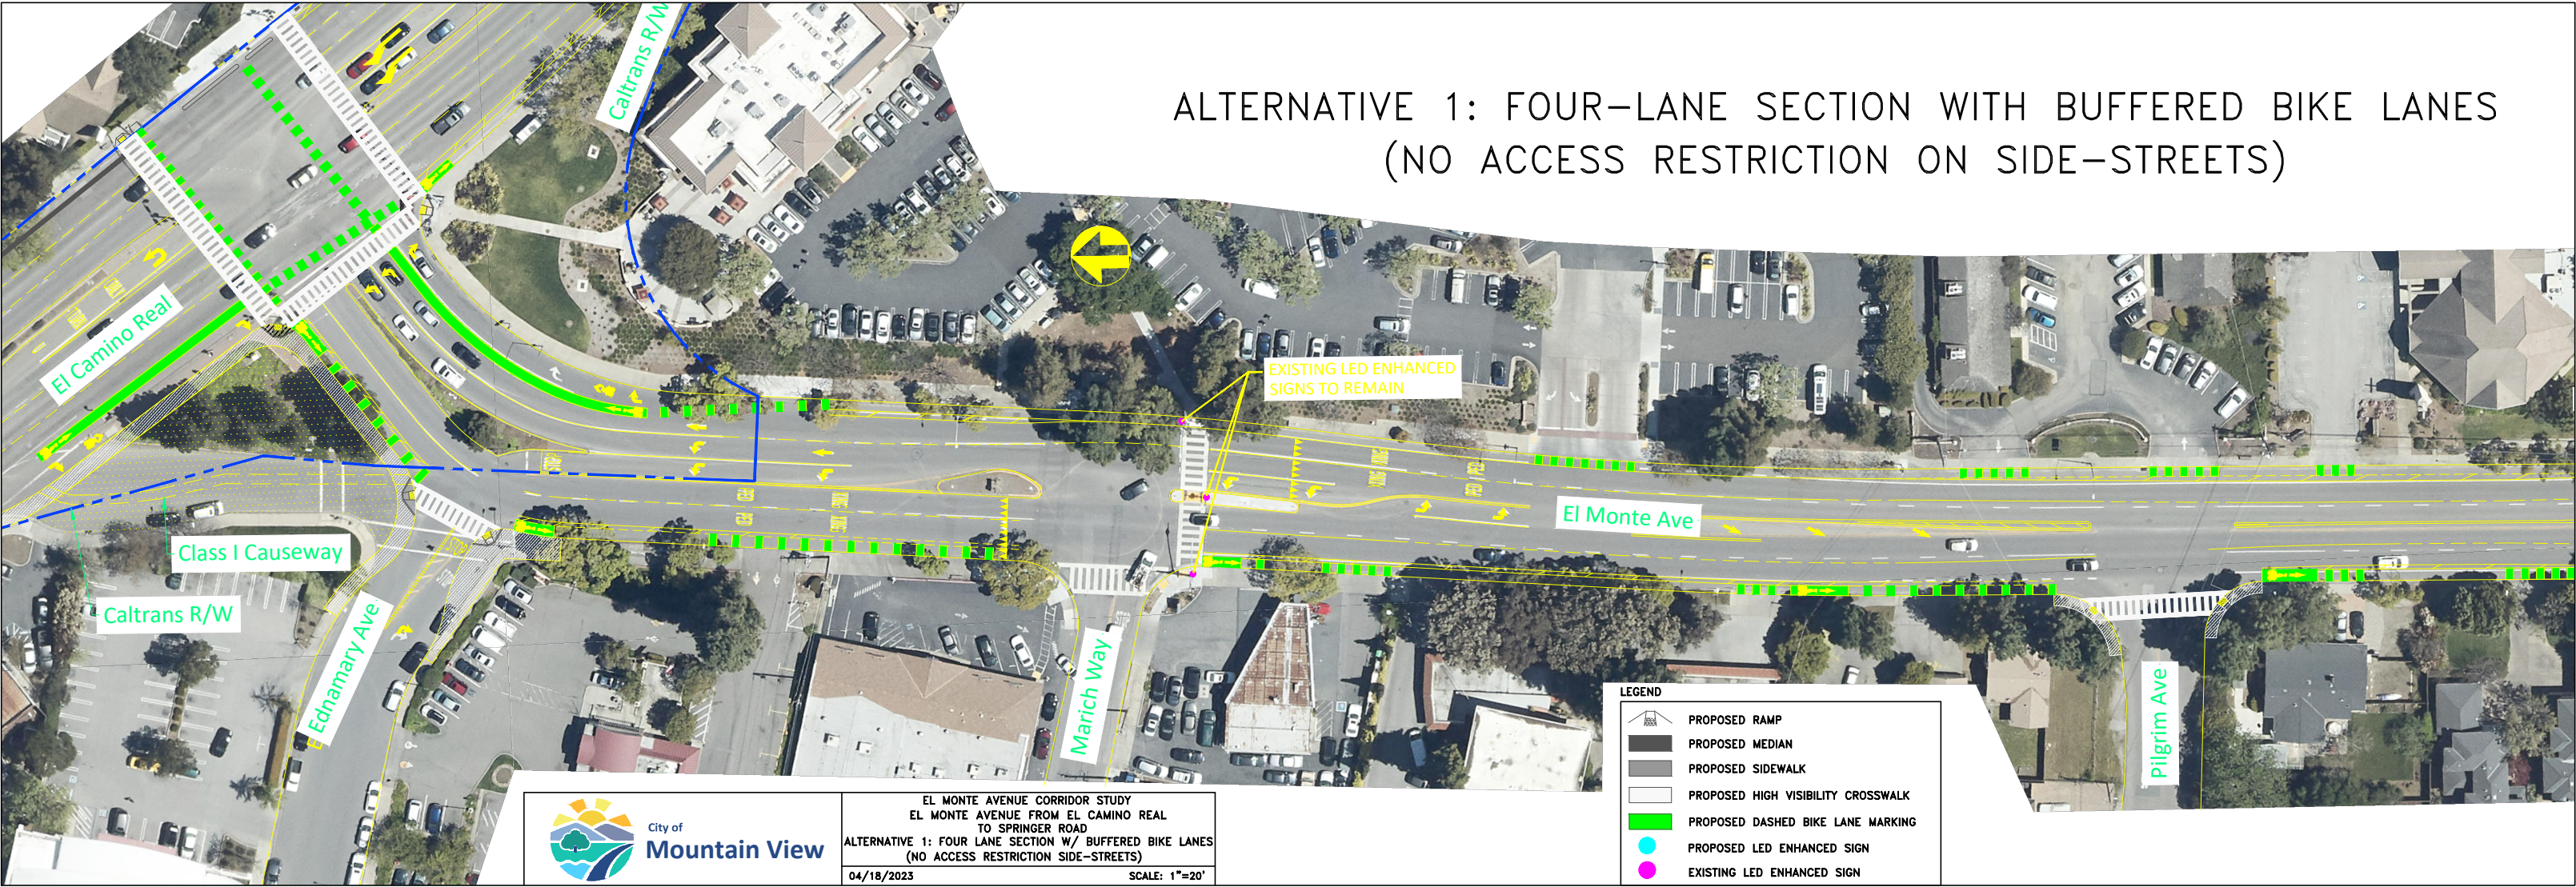

EL MONTE AVENUE CORRIDOR STUDY
EL MONTE AVENUE FROM EL CAMINO REAL
TO SPRINGER ROAD
ALTERNATIVE 1: FOUR LANE SECTION W/ BUFFERED BIKE LANES
(NO ACCESS RESTRICTION SIDE-STREETS)
04/18/2023 SCALE: 1"=20'

ALTERNATIVE 1: FOUR-LANE SECTION WITH BUFFERED BIKE LANES
(NO ACCESS RESTRICTION ON SIDE-STREETS)

