



ALTERNATIVE 2: FOUR-LANE SECTION WITH BUFFERED BIKE LANES
(SOME SIDE-STREET ACCESS RESTRICTIONS)

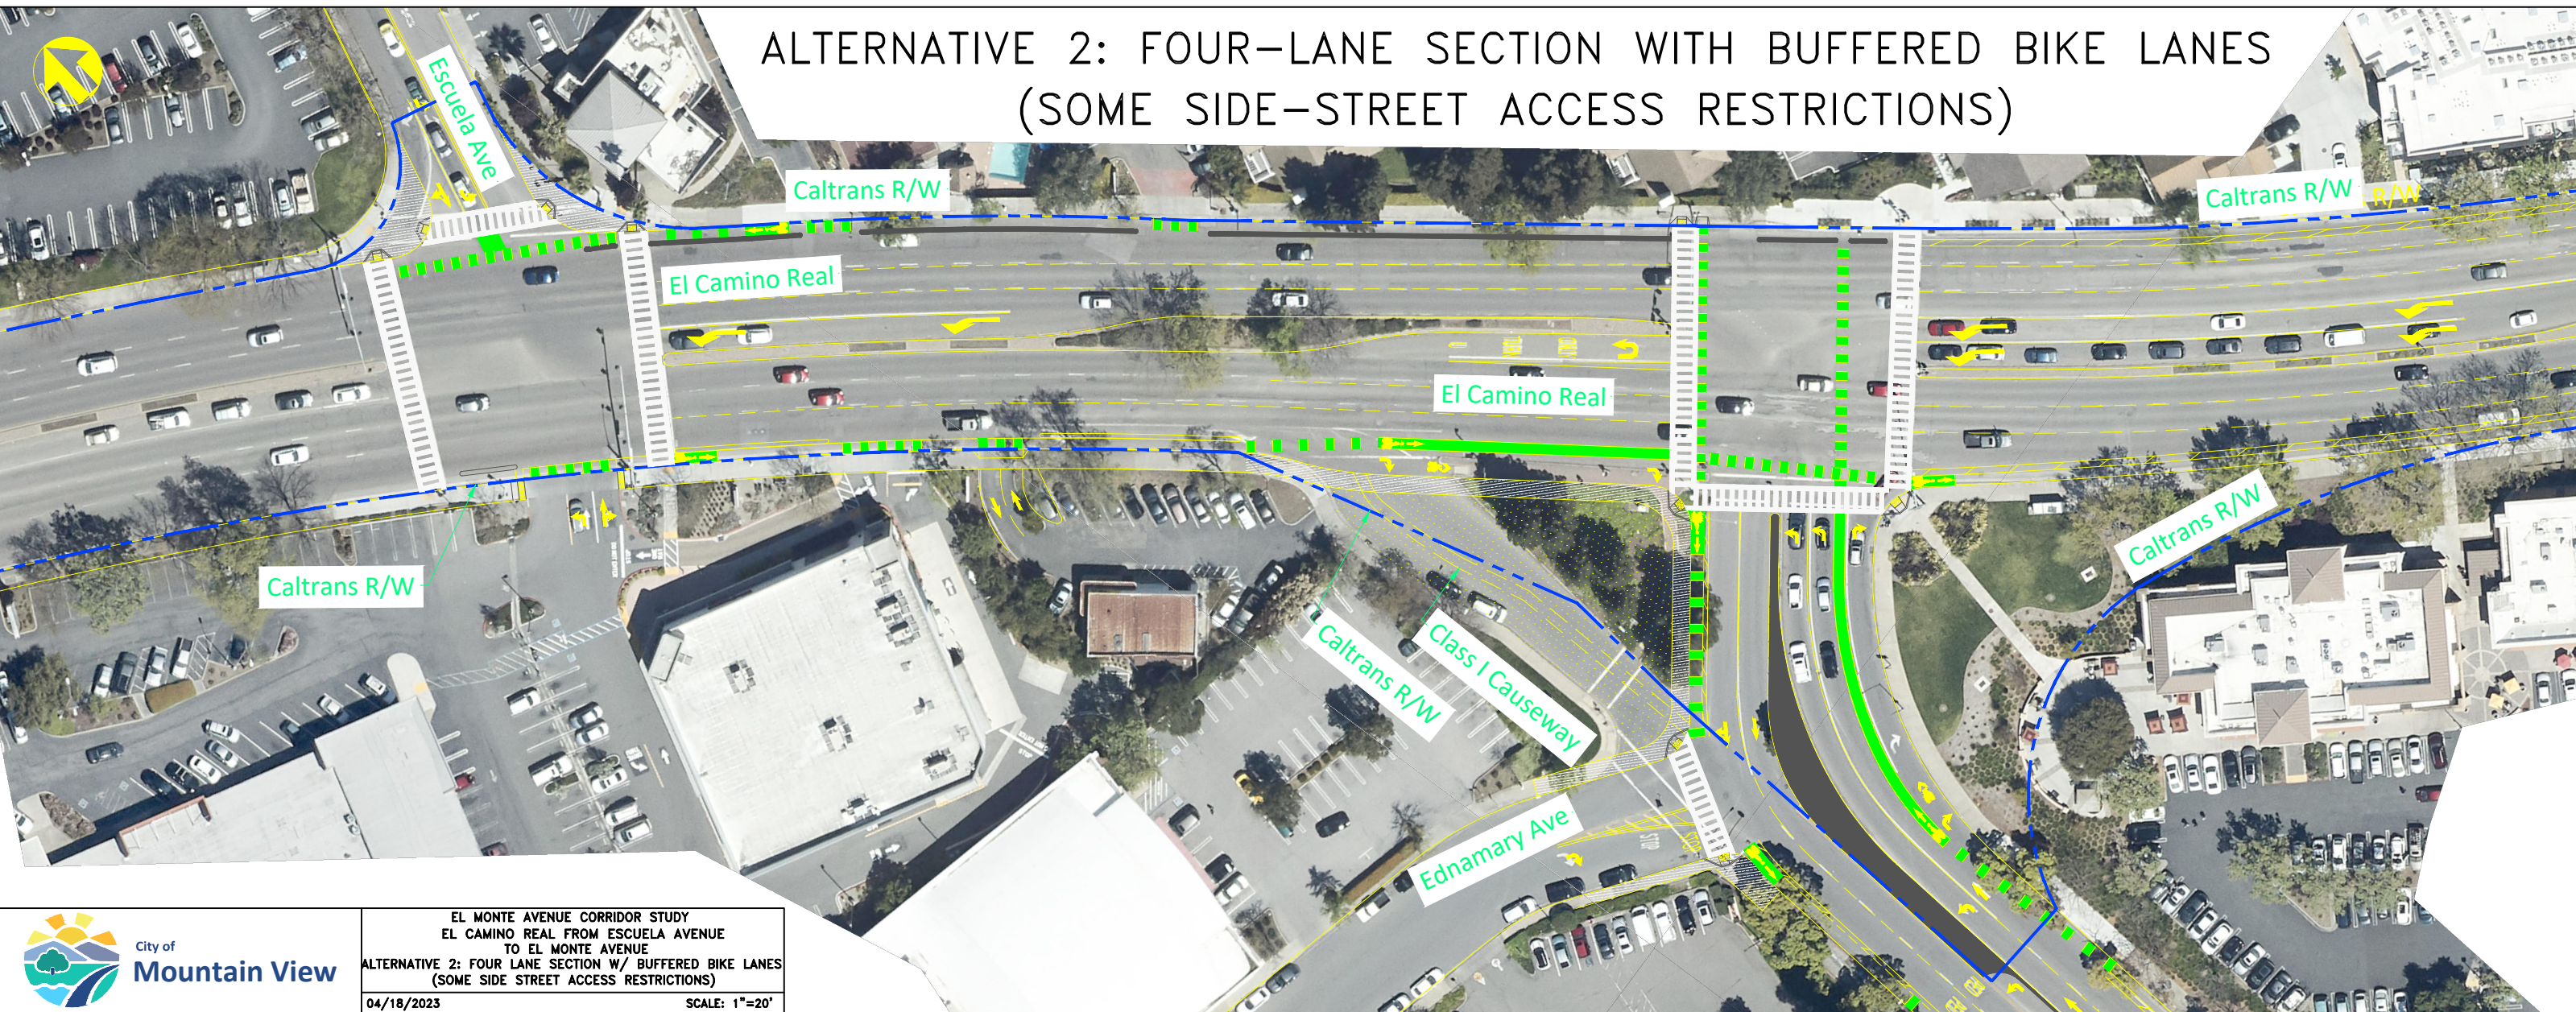

ALTERNATIVE 2: FOUR-LANE SECTION WITH BUFFERED BIKE LANES
(SOME SIDE-STREET ACCESS RESTRICTIONS)

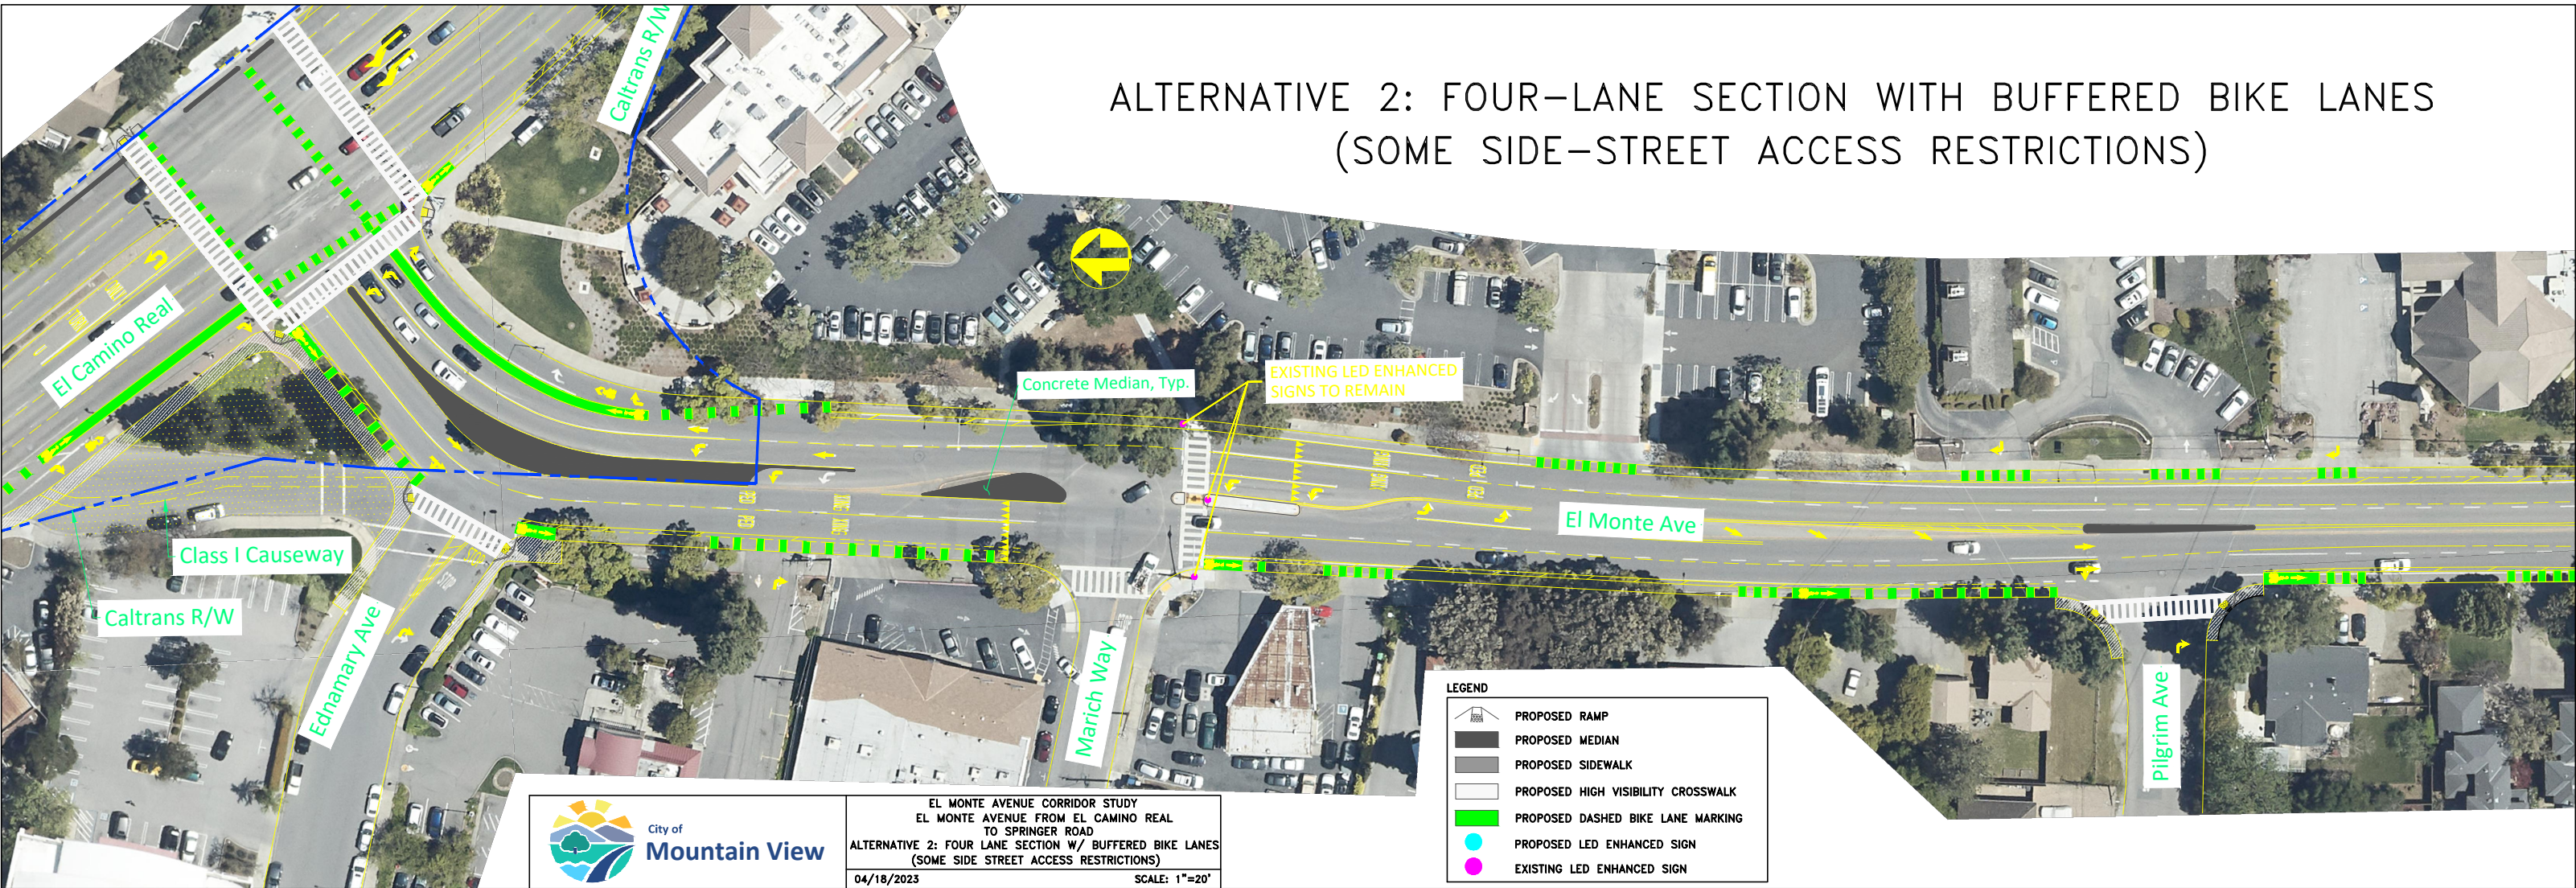

EL MONTE AVENUE CORRIDOR STUDY
EL MONTE AVENUE FROM EL CAMINO REAL
TO SPRINGER ROAD
ALTERNATIVE 2: FOUR LANE SECTION W/ BUFFERED BIKE LANES
(SOME SIDE STREET ACCESS RESTRICTIONS)
04/18/2023 SCALE: 1"=20'

ALTERNATIVE 2: FOUR-LANE SECTION WITH BUFFERED BIKE LANES
(SOME SIDE-STREET ACCESS RESTRICTIONS)

